



# WASHINGTON

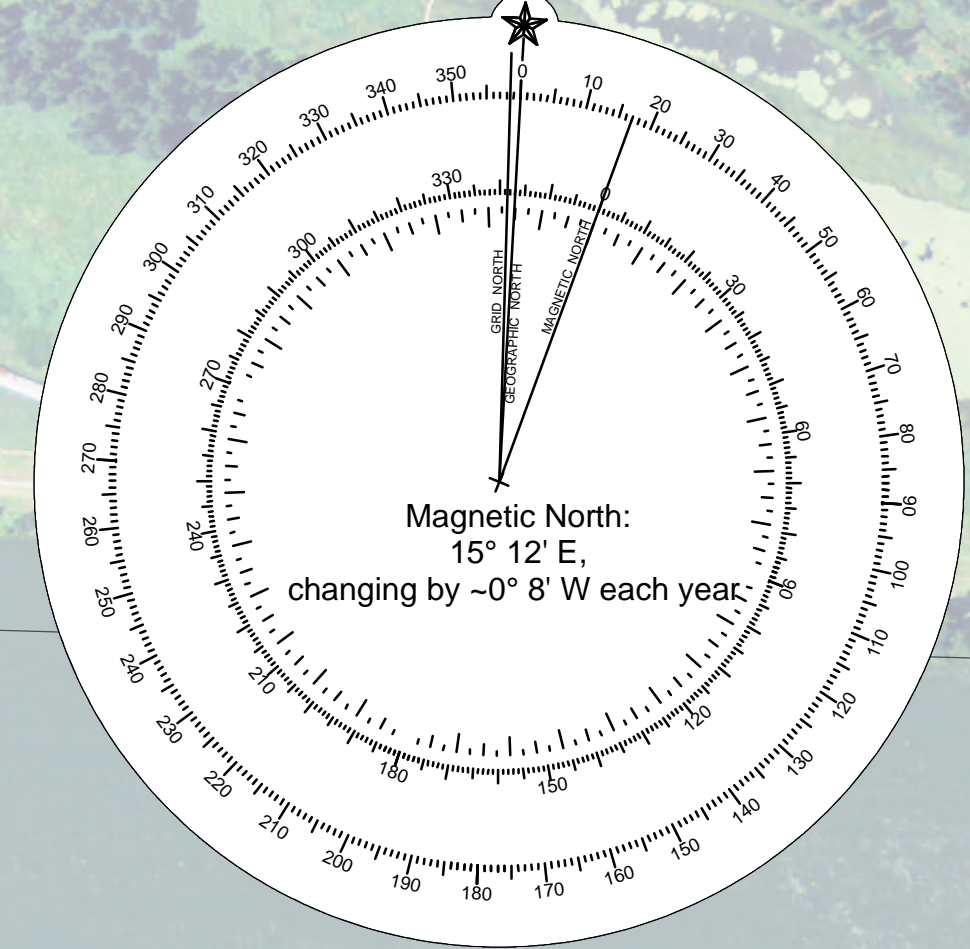

## Reed Island

## Point Vancouver

## Tunnel Point

 

# OREGON

### NOTES:

Horizontal Coordinate System:  
North American Datum of 1983 (NAD83), projected to the State Plane Coordinate System (SPCS), Oregon North Zone. Distance units in U.S. Survey Feet.

Vertical Datum:  
Soundings are shown in feet and indicate depths below Columbia River Datum. CRD is 7.82 feet above the North American Vertical Datum of 1988 (NAVD 88 Geoid 09) at River Mile 126.8.

River mileage conforms to the River Mile Index of the Hydrology and Hydraulics Committee, Pacific Northwest River Basins Commission, July 1972.

The information depicted on this map represents the results of a survey conducted on the date indicated and can only be considered to represent the general channel conditions existing at that time and is in support of channel maintenance only.

\*\*\* Shoaltest Sounding per Quarter per Reach  
STAFF GAUGE ON CORRETT: Northing: 688893 Easting: 7742973

**THE EXISTING PROJECT**  
Provides for a channel \*27 feet deep and 300 feet wide from the Interstate Bridge at Columbia river mile 106.5 to the port terminal facilities at the Dalles at river mile 189.7.  
\*The 27 foot channel is presently maintained at 15 feet.

CONDITION  PREDRUDGE  POSTDRUDGE

### LEGEND

- Federal Navigation Channel
- Federal Navigation Channel Centerline
- Pipeline, Submarine On Land Line
- Cable, Overhead
- Cable, Submarine
- Pipeline, Underwater
- Anchorage Area
- Cable Area
- Pipeline Area
- Shoaling Area
- Buoy, Lateral
- Buoy, Cardinal
- Buoy, Isolated Danger
- Buoy, Safe Water
- Buoy, Special Purpose
- Beacon, General
- Contour Lines
- Benchmark
- Pylon Bridge Support
- Rock
- Obstruction Point
- Wreck-Submerged
- Staff Gauge
- Steel King Pile
- Shoaltest Sounding\*\*

COLUMBIA RIVER BETWEEN VANCOUVER, WASH. AND THE DALLES, OREG.  
**COLUMBIA RIVER REED ISLAND REACH**  
05 June 2024  
SCALE IN FEET  
0 500 1,000 1,500 2,000 2,500

SUBMITTED: \_\_\_\_\_ APPROVED: \_\_\_\_\_  
RECOMMENDED: \_\_\_\_\_ CHIEF, WATERWAYS MAINTENANCE SECTION  
CHIEF, SURVEY SECTION \_\_\_\_\_ SURVEYED: \_\_\_\_\_ PLOTTED: \_\_\_\_\_ CHECKED: \_\_\_\_\_  
CL\_35\_REDX\_20240605\_CS