

WASHINGTON



Prindle

Fir Point

Skamania Island

OREGON

Bridal Veil

 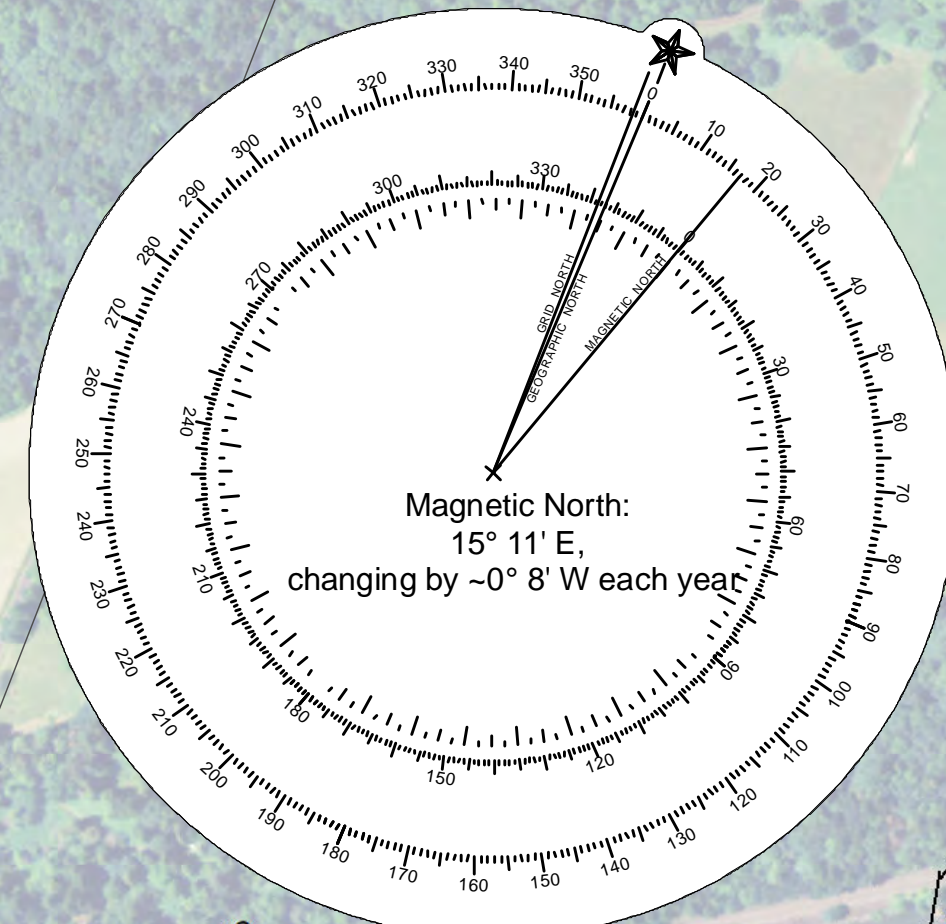

NOTES:
Horizontal Coordinate System:
North American Datum of 1983 (NAD83), projected to the State Plane Coordinate System (SPCS), Oregon North Zone. Distance units in U.S. Survey Feet.
Vertical Datum:
Soundings are shown in feet and indicate depths below Columbia River Datum. CRD is 8.29 feet above the North American Vertical Datum of 1988 (NAVD 88 Geoid 09) at Columbia River Mile 132.5, 8.72 feet at River Mile 134.1, 8.91 feet above at River Mile 136.6.
River mileage conforms to the River Mile Index of the Hydrology and Hydraulics Committee, Pacific Northwest River Basins Commission, July 1972.
The information depicted on this map represents the results of a survey conducted on the date indicated and can only be considered to represent the general channel conditions existing at that time and is in support of channel maintenance only.
** Shoalest Sounding per Quarter per Reach
STAFF GAGE AT LIGHT 73: Northing: 702893 Easting: 777530
STAFF GAGE AT LIGHT 82: Northing: 702266 Easting: 779074
CONDITION PREDREDGE POSTDREDGE

THE EXISTING PROJECT
Provides for a channel *27 feet deep and 300 feet wide from the Interstate Bridge at Columbia river mile 106.5 to the port terminal facilities at The Dalles at river mile 189.7.
*The 27 foot channel is presently maintained at 17 feet.

LEGEND

- Federal Navigation Channel
- Federal Navigation Channel Centerline
- Pipeline, Submarine On Land Line
- Cable, Overhead
- Cable, Submarine
- Pipeline, Overhead
- Anchorage Area
- Dredged Material Placement Area
- Pipeline Area
- Shoaling Area
- Buoy, Lateral
- Buoy, Cardinal
- Buoy, Isolated Danger
- Buoy, Safe Water
- Buoy, Special Purpose
- Beacon, General
- Benchmark
- Pylon Bridge Support
- Rock
- Obstruction Point
- Wreck-Submerged
- Staff Gage
- Steel King Pipe
- Shoalest Sounding**

COLUMBIA RIVER BETWEEN VANCOUVER, WASH. AND THE DALLES, OREG.
COLUMBIA RIVER
FASHION REEF
10 June 2024
SCALE IN FEET
0 500 1,000 1,500 2,000 2,500
SUBMITTED: _____ APPROVED: _____
RECOMMENDED: _____ CHIEF, WATERWAYS MAINTENANCE SECTION
CHIEF, SURVEY SECTION _____ SURVEYED: _____ PLOTTED: _____ CHECKED: _____
CL_37_FASX_20240610_CS
7,790,000